


KM= 2+976.81m  
 Rzędna= 125.75m  
 R= 4890m  
 L= 44.25m  
 Z= 0.05m

KM= 2+928.69m  
 Rzędna= 124.95m  
 R= 860m  
 L= 20.84m  
 Z= 0.06m

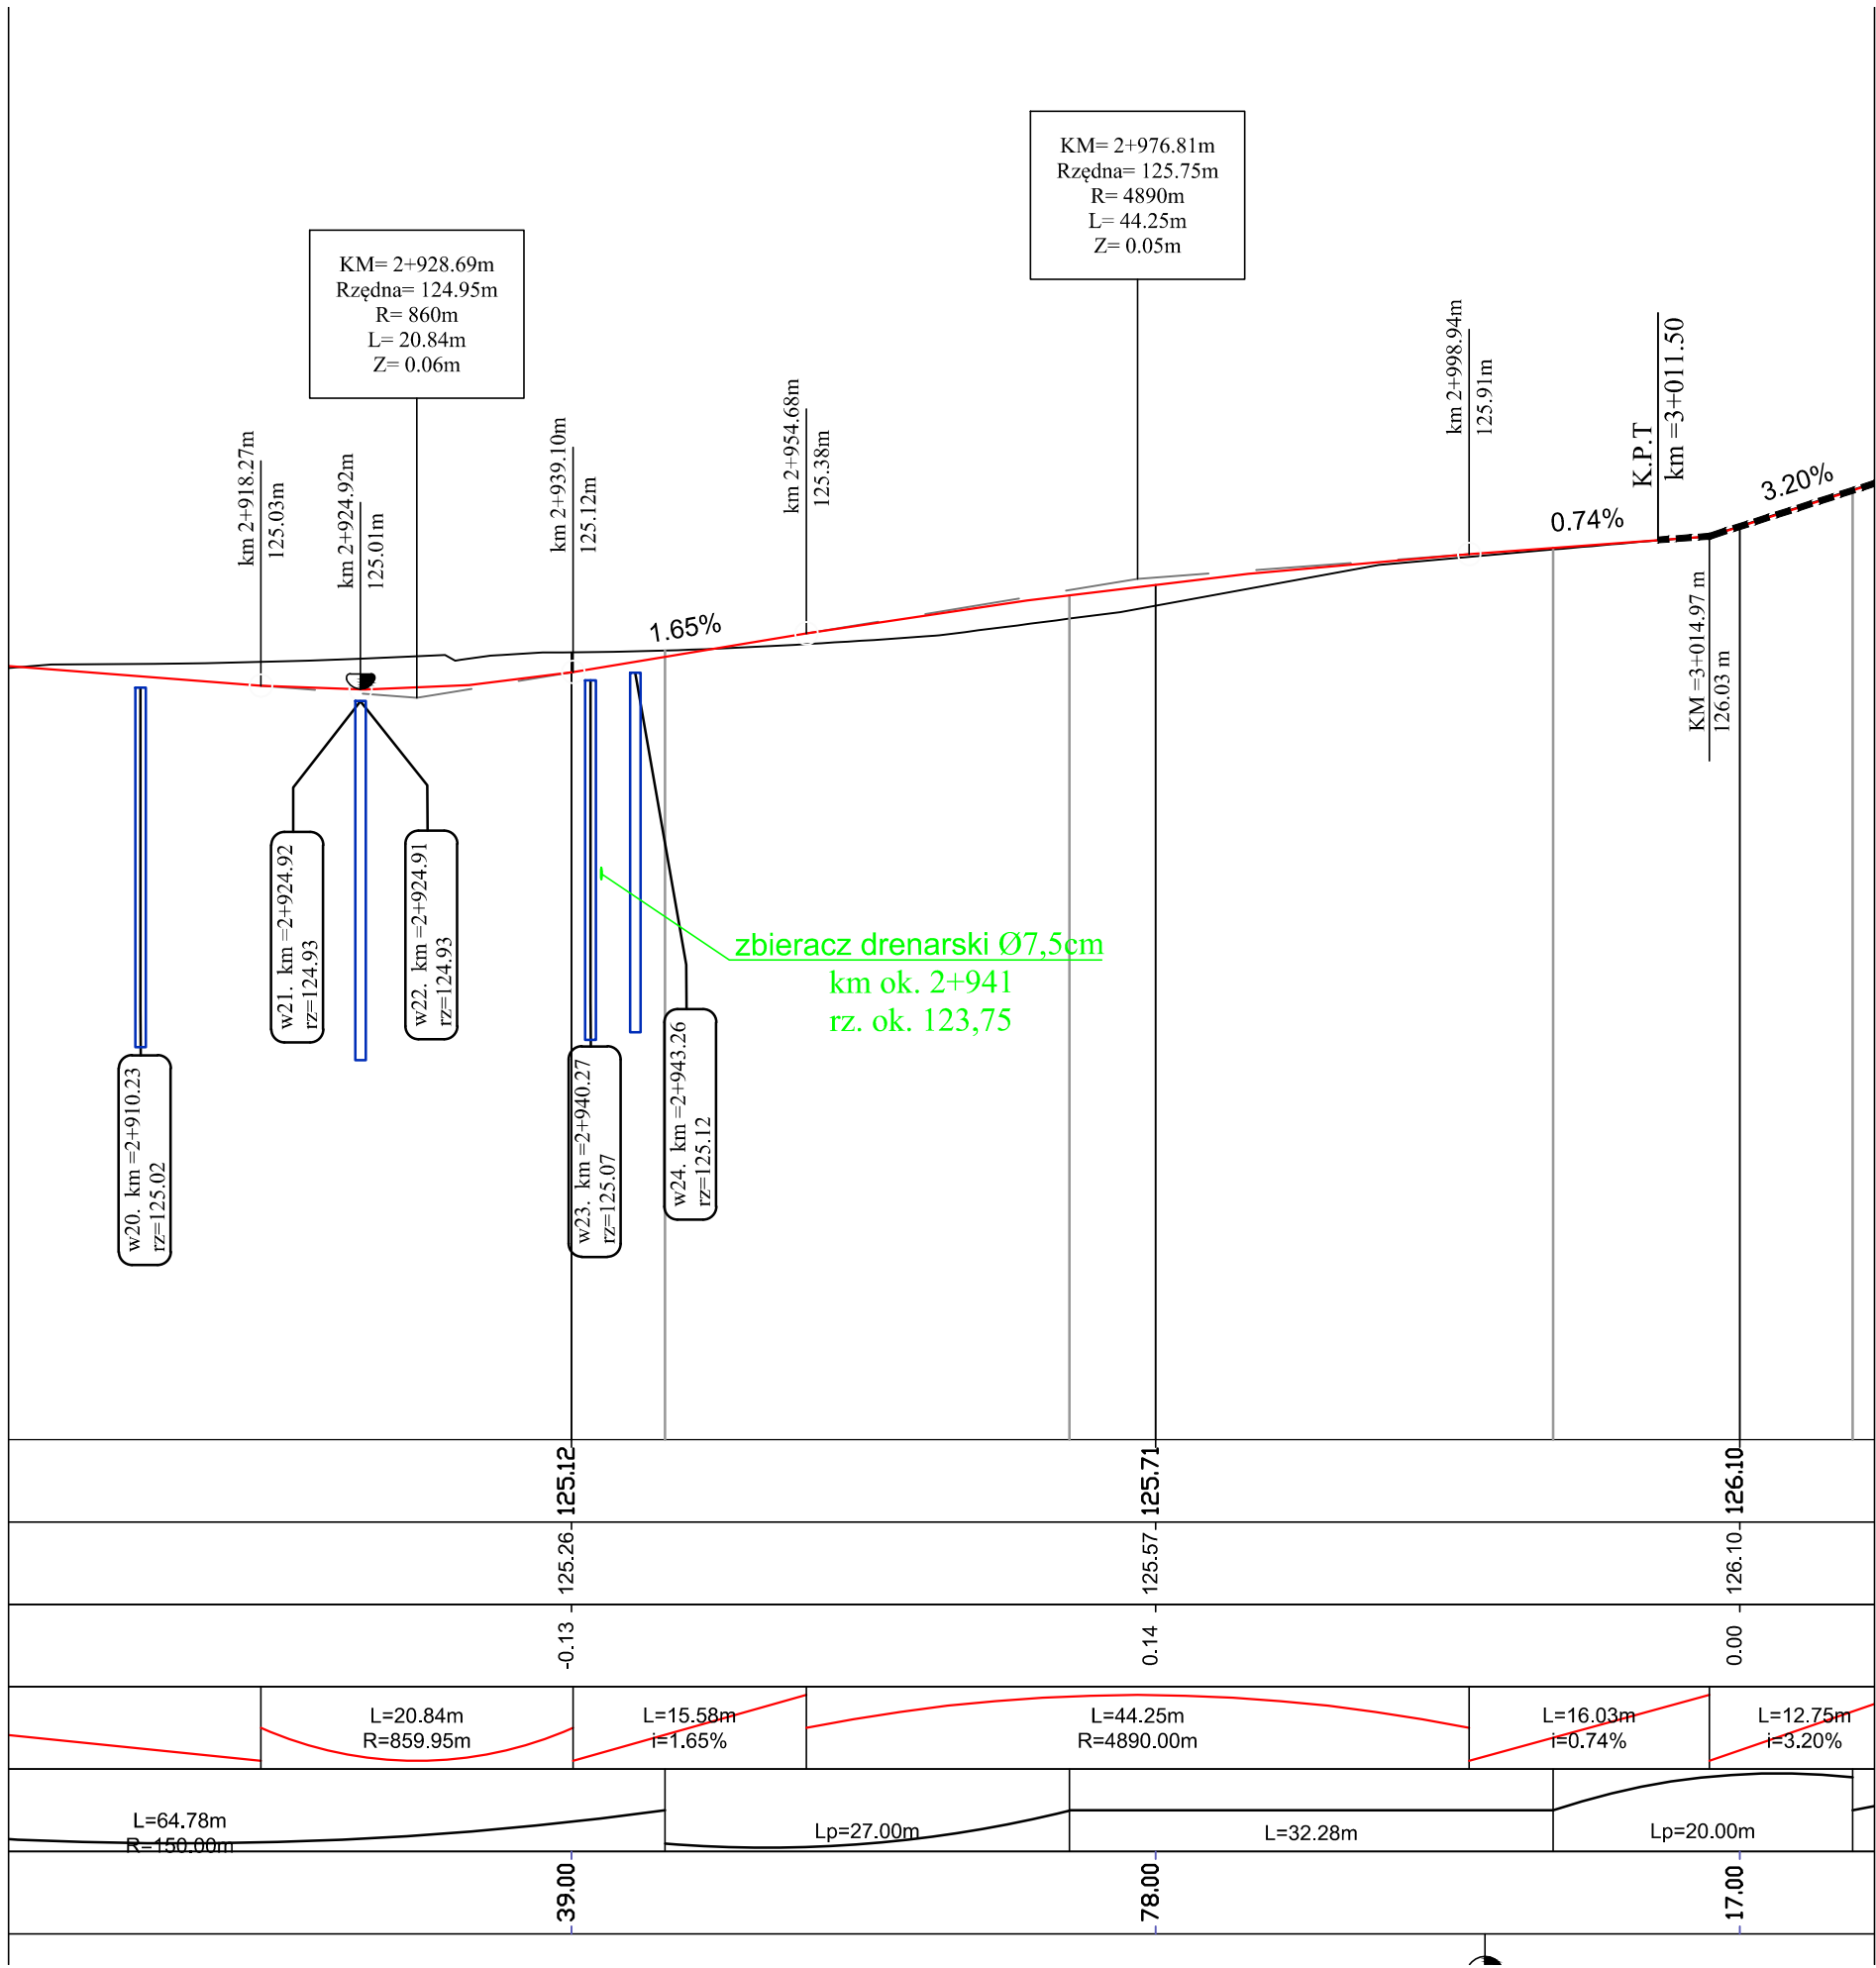

P.P=120.00

Rzędne niwelety	
Rzędne terenu	
Różnice rzędnych	
Elementy niwelety	
Elementy trasy	
Odległości	
Kilometraż	

	125.12	125.71	126.10
	125.26	125.57	126.10
	-0.13	0.14	0.00
	L=20.84m R=859.95m	L=15.58m i=1.65%	L=44.25m R=4890.00m
			L=16.03m i=0.74%
			L=12.75m i=3.20%
	L=64.78m R=150.00m	Lp=27.00m	L=32.28m
			Lp=20.00m
	39.00	78.00	17.00